


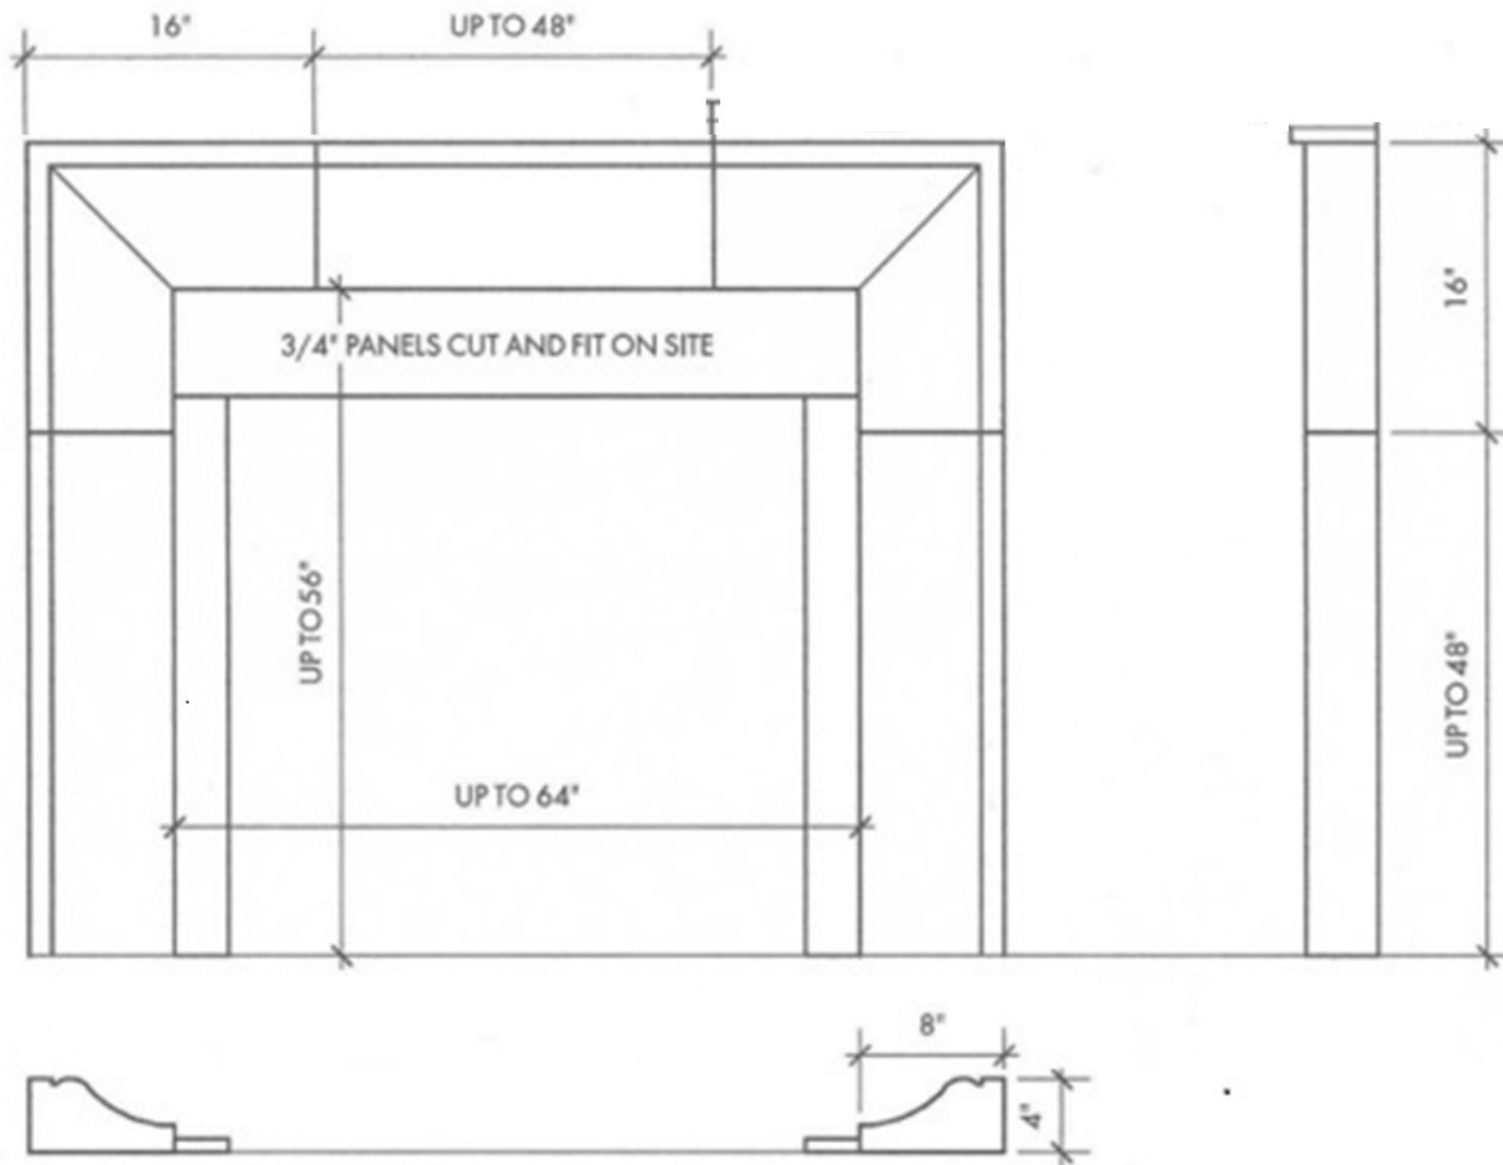

PRODUCT: **SOLUS FIREPLACE SURROUNDS**

NAME: **FRASER**

OPTIONS: **HEARTH:** (3) Hearth Tiles - [16 x 24 x 1/2" Thick]

Slab Hearth - [16 x 72 x 1 1/2" Thick]

TRIM KIT: (3) Panels - [9 x 48 x 3/4" Thick] - Cut On-Site

solus
HANDCAST CONCRETE
DECOR